

# PASSAGEWAY PARK

A Pocket Park for Downtown



## The Big Idea

Strategies to improve this leftover space in a quick and cost effective way. The design will be flexible enough to accommodate a variety of users and activities.


1 ILLUMINATE

2 CULTIVATE

3 ACTIVATE

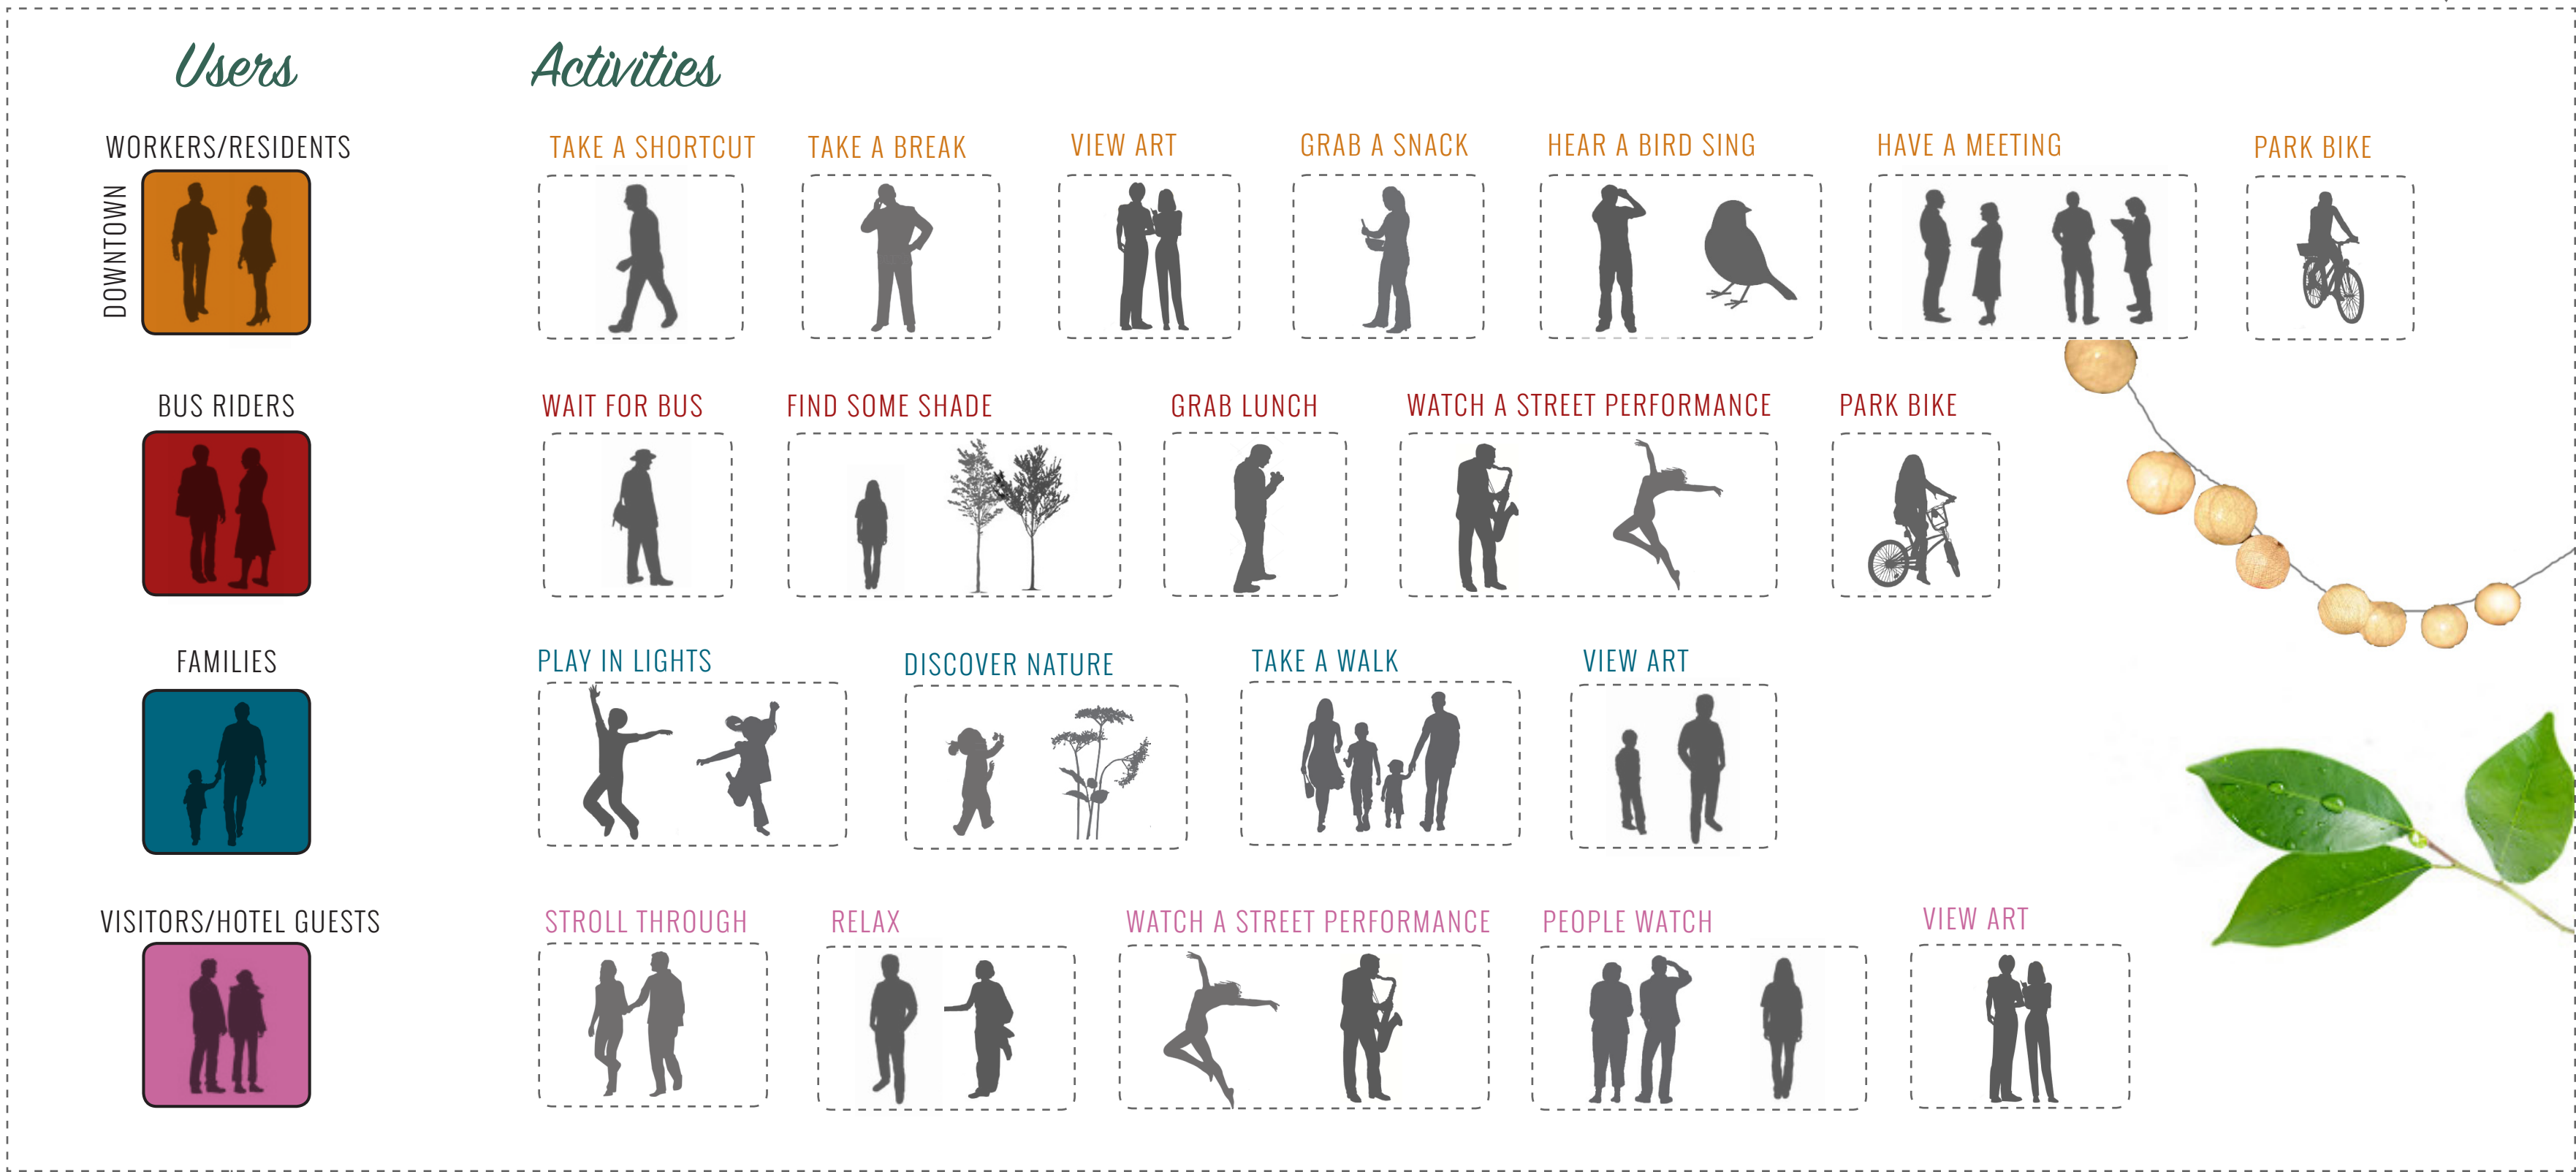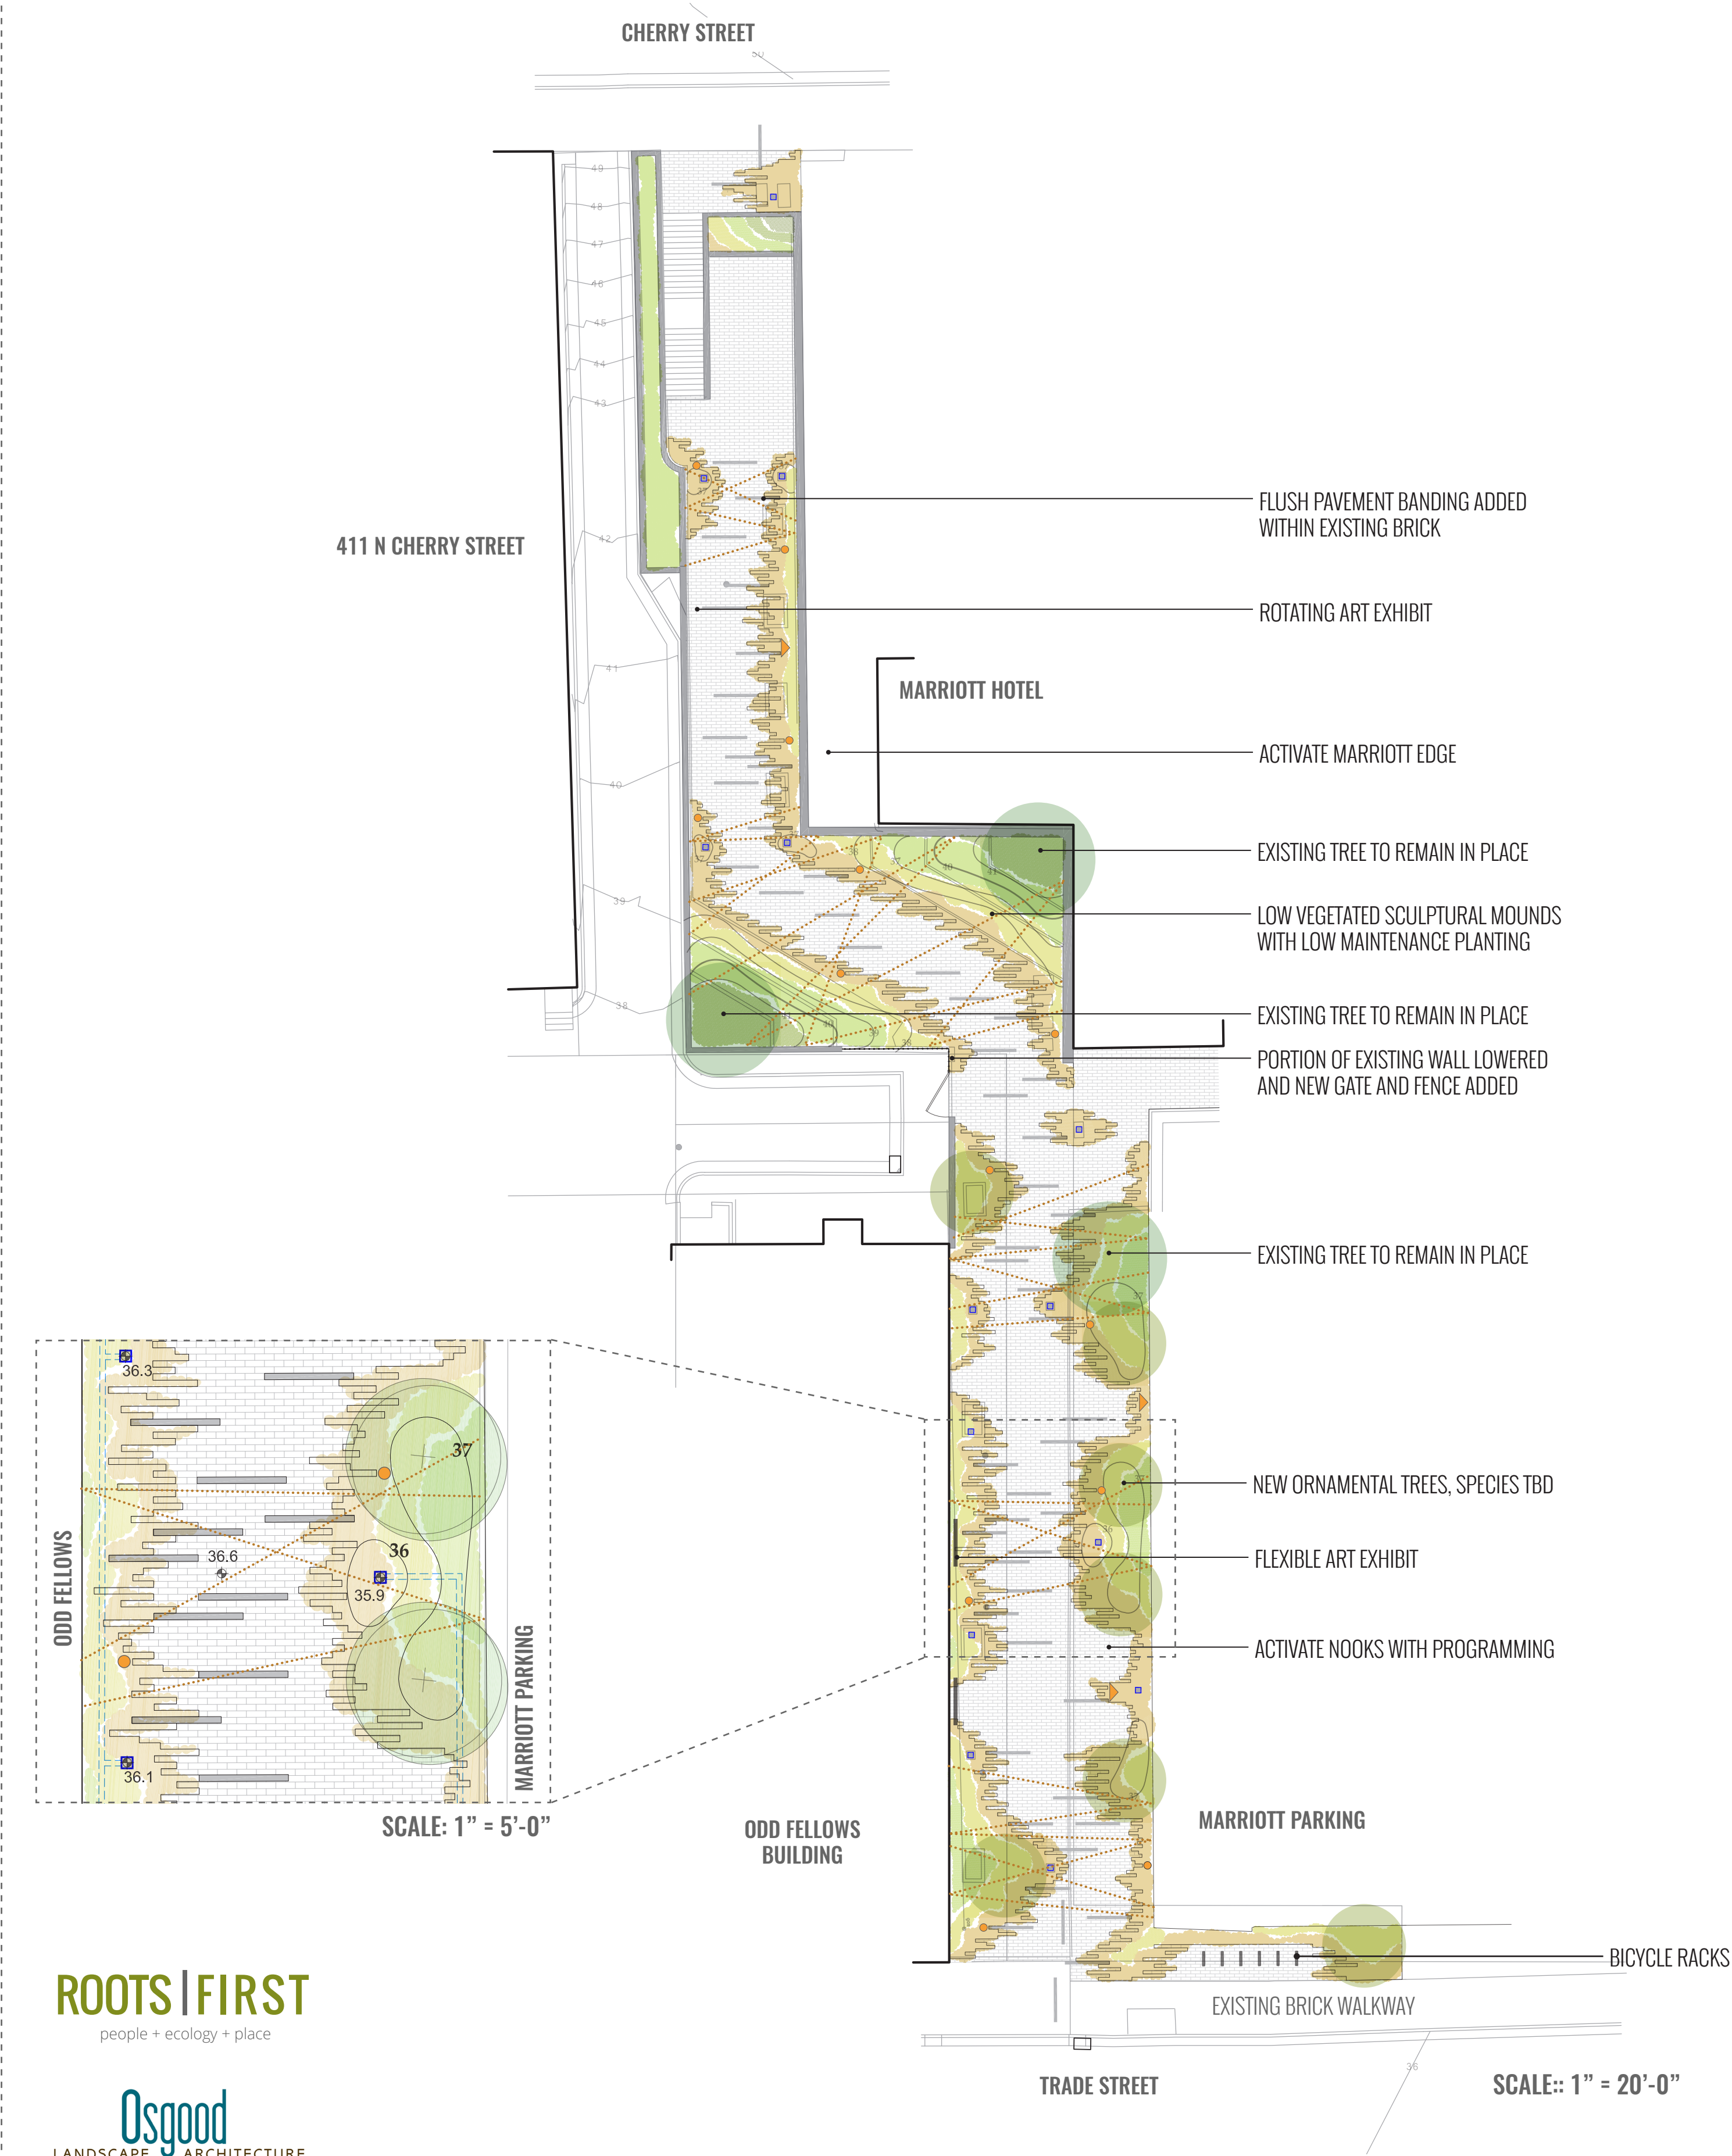

## Site Features

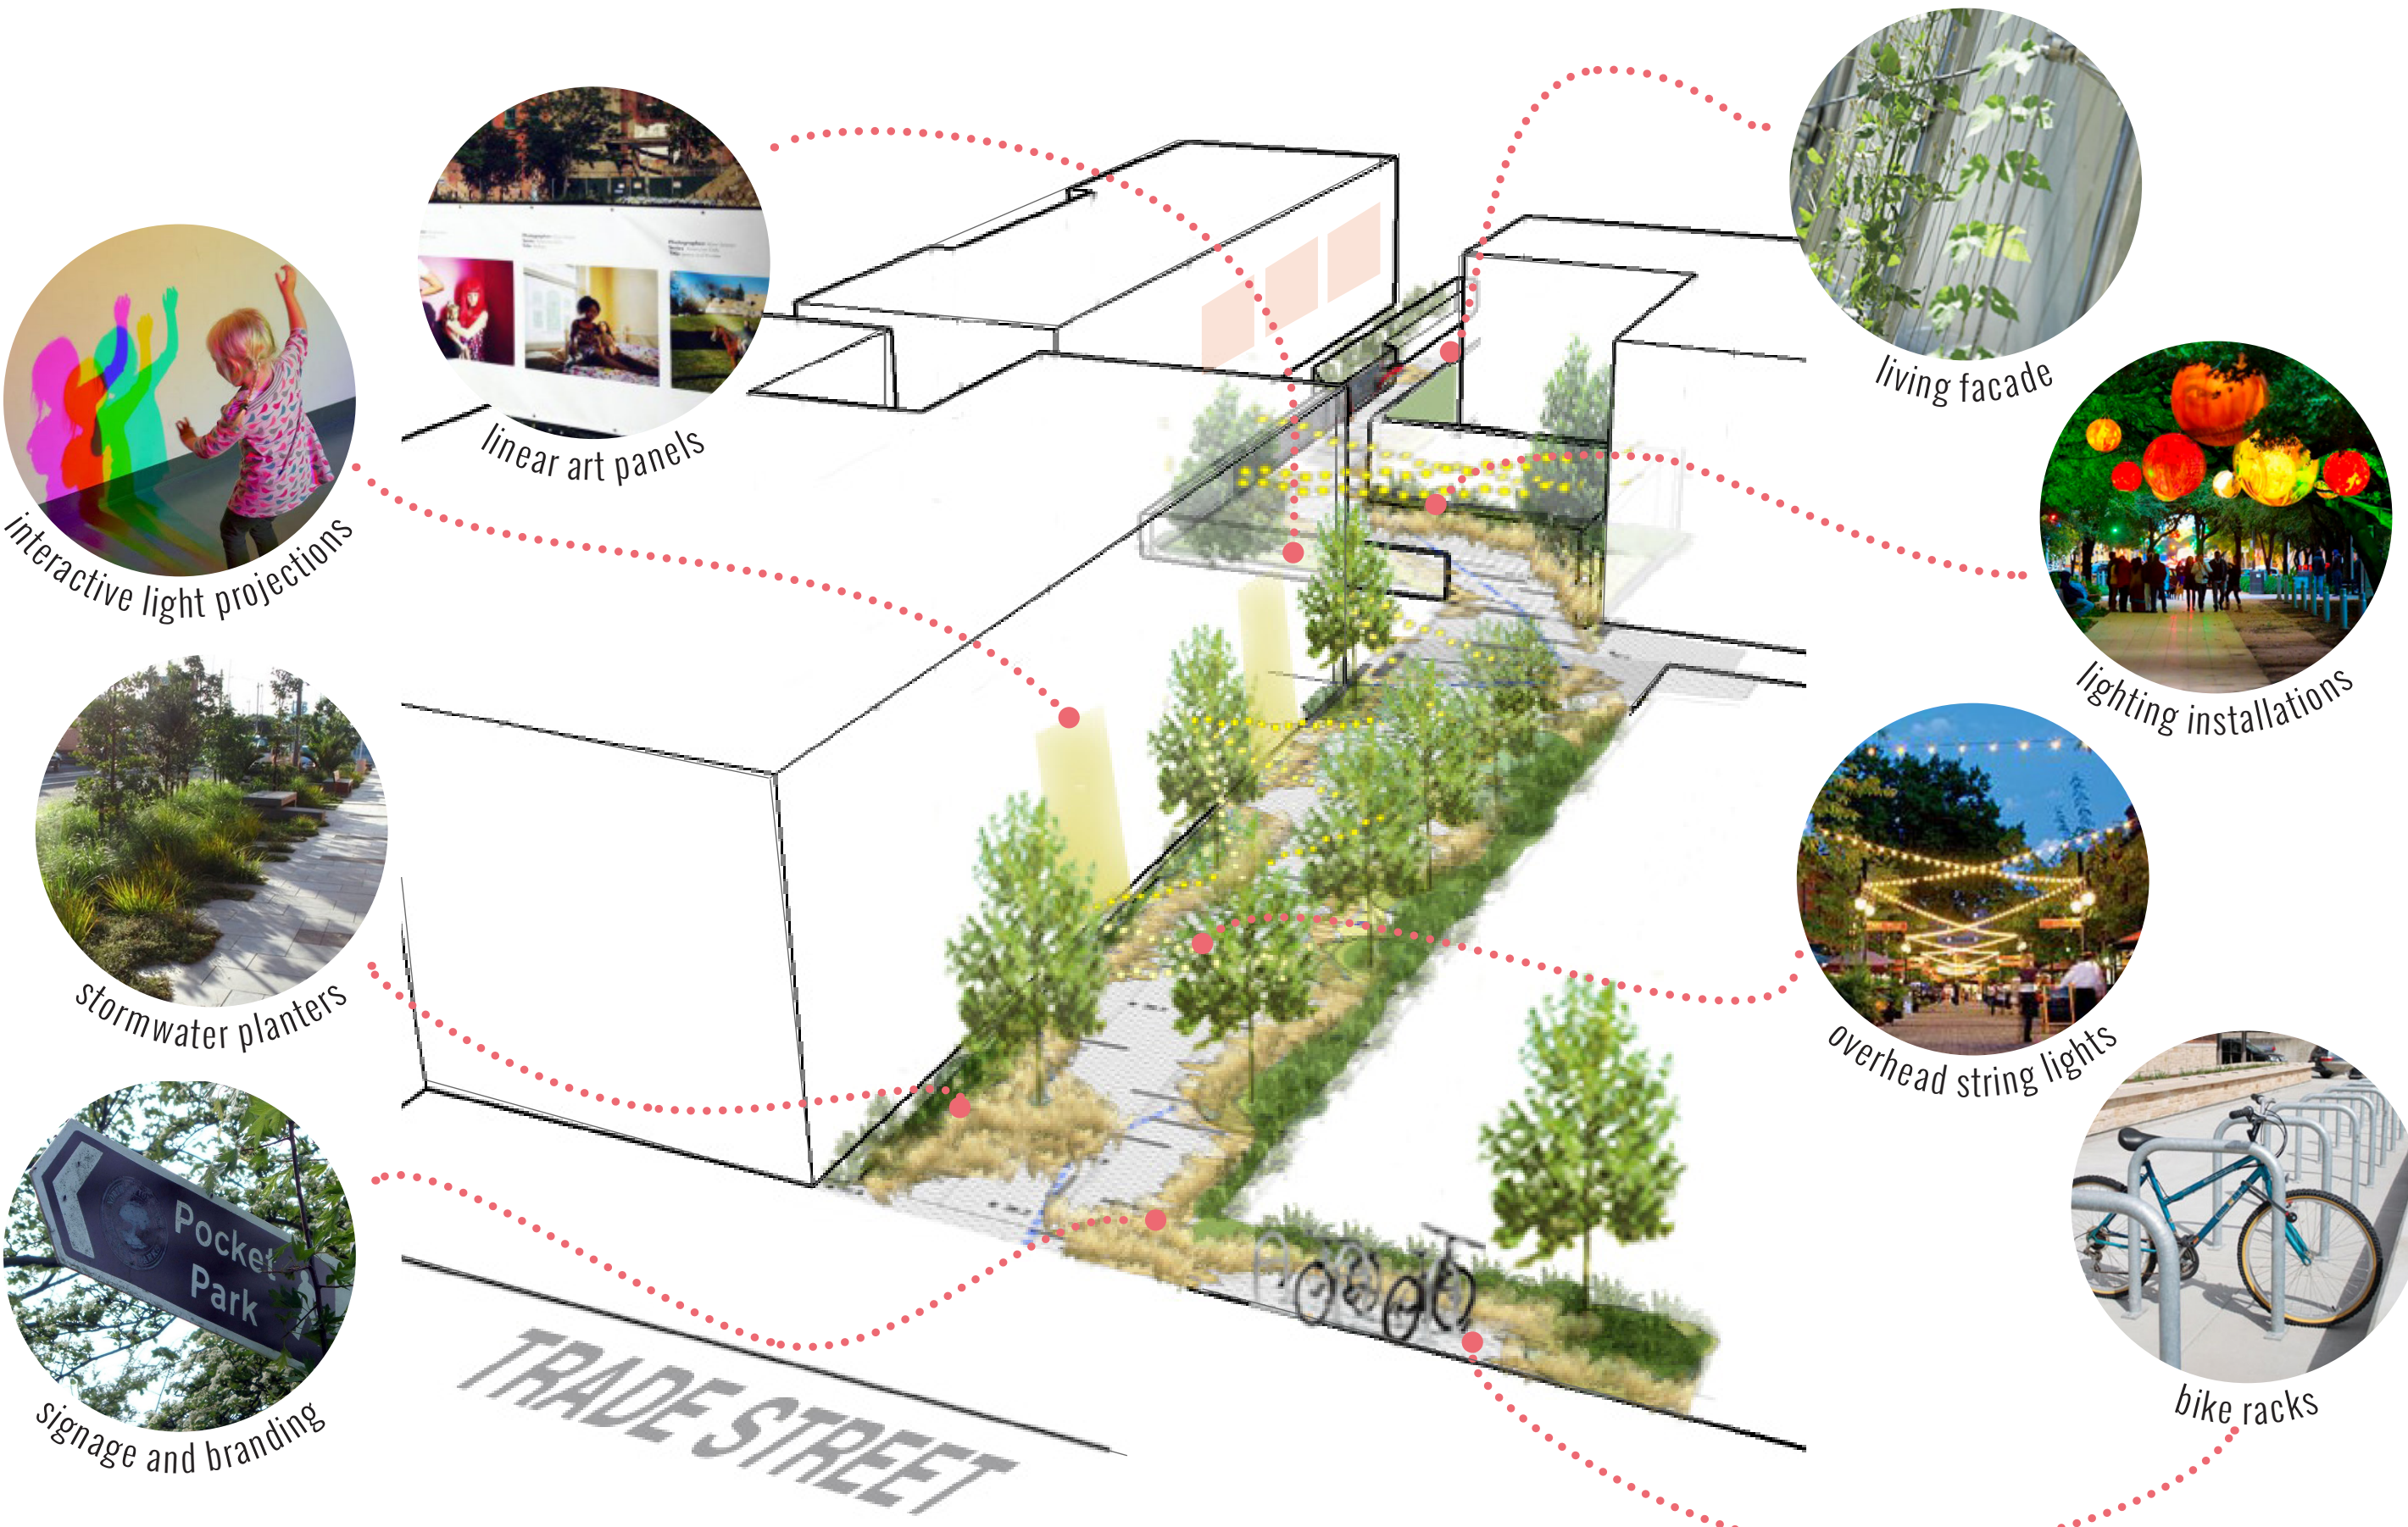

ROOTS|FIRST

people + ecology + place

Osgood

LANDSCAPE ARCHITECTURE